


MAIN MARQUEE 12M X 30M

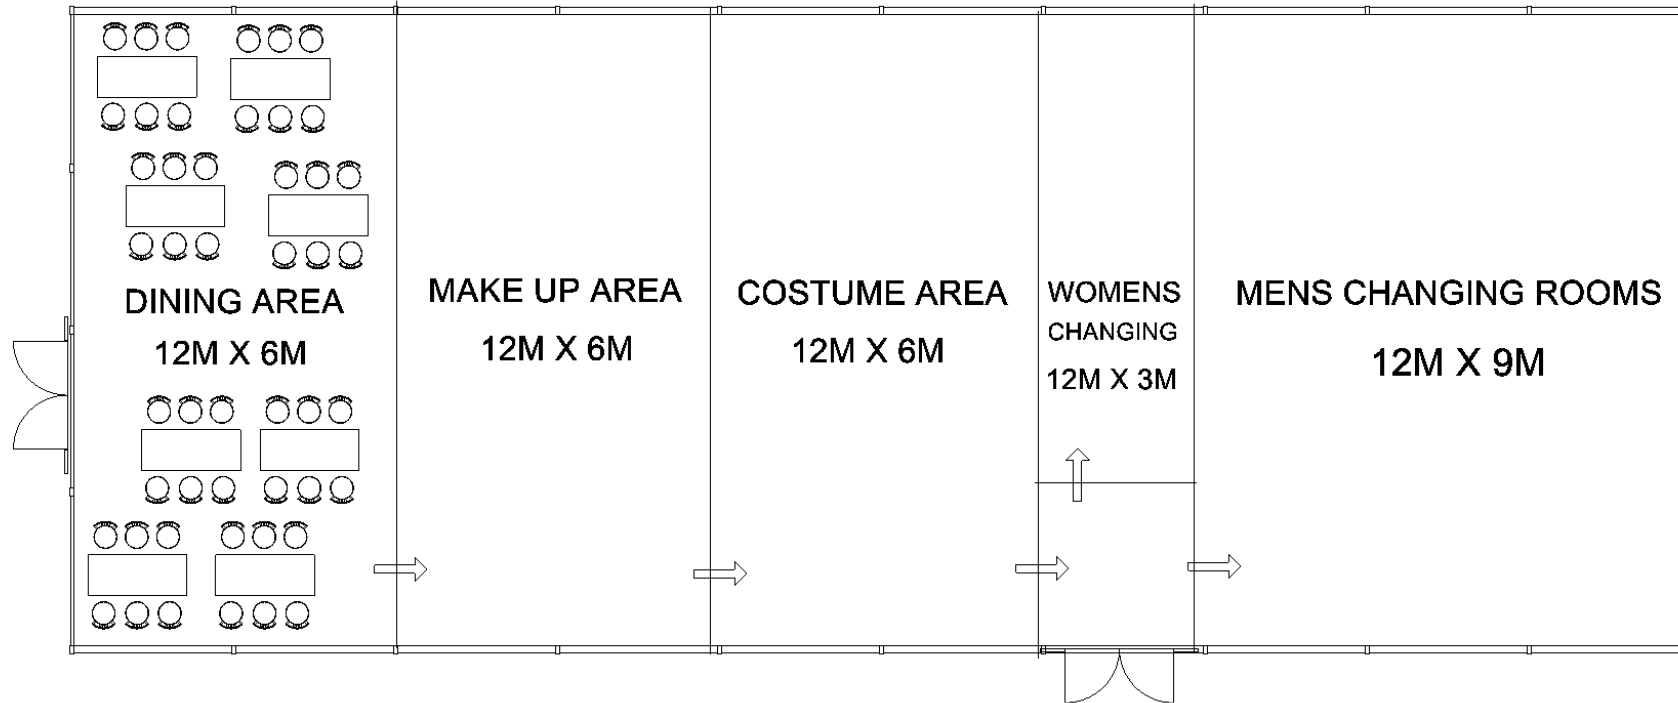

Client	Filming Set Up	Event ref				
Event title		Drawing number	1	Drawn By	AP	
Venue	Montacute House	Event date (s)		Structure size	12m x 30m	Date 12/11/2014